



NR.:	DAGS:	BREYTING:	AF:





DAGS:	xx.xx.2007
VNR.:	9.702.035
TNR.:	
HANNAD:	VJ
TEIKNAD:	ÁPM
YFIRF.:	
SAMP.:	

VEGAGERÐIN	
MELIKV.:	Hannað
1:15000	Teikn.
	Yfirf.
	Samp.

BORGARFJARDARVEGUR
LAGARFOSSVEGUR – SANDUR
YFIRLITSMYND
St. 0 – 4500

VEGNR.:	94-06
TEIKN. NR.:	Z001
ÚTGÁFA:	F1

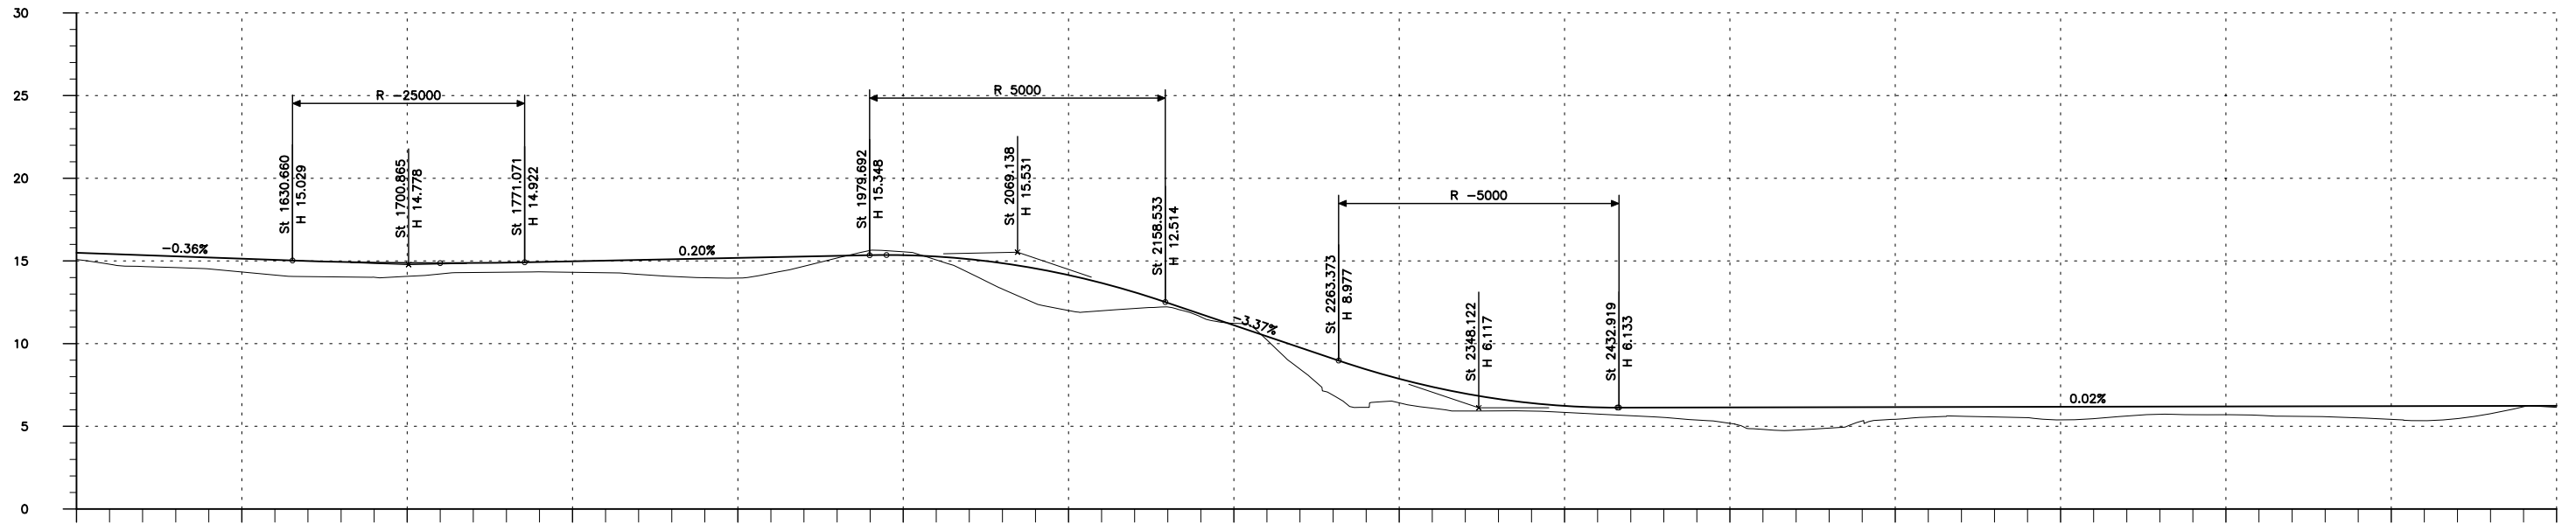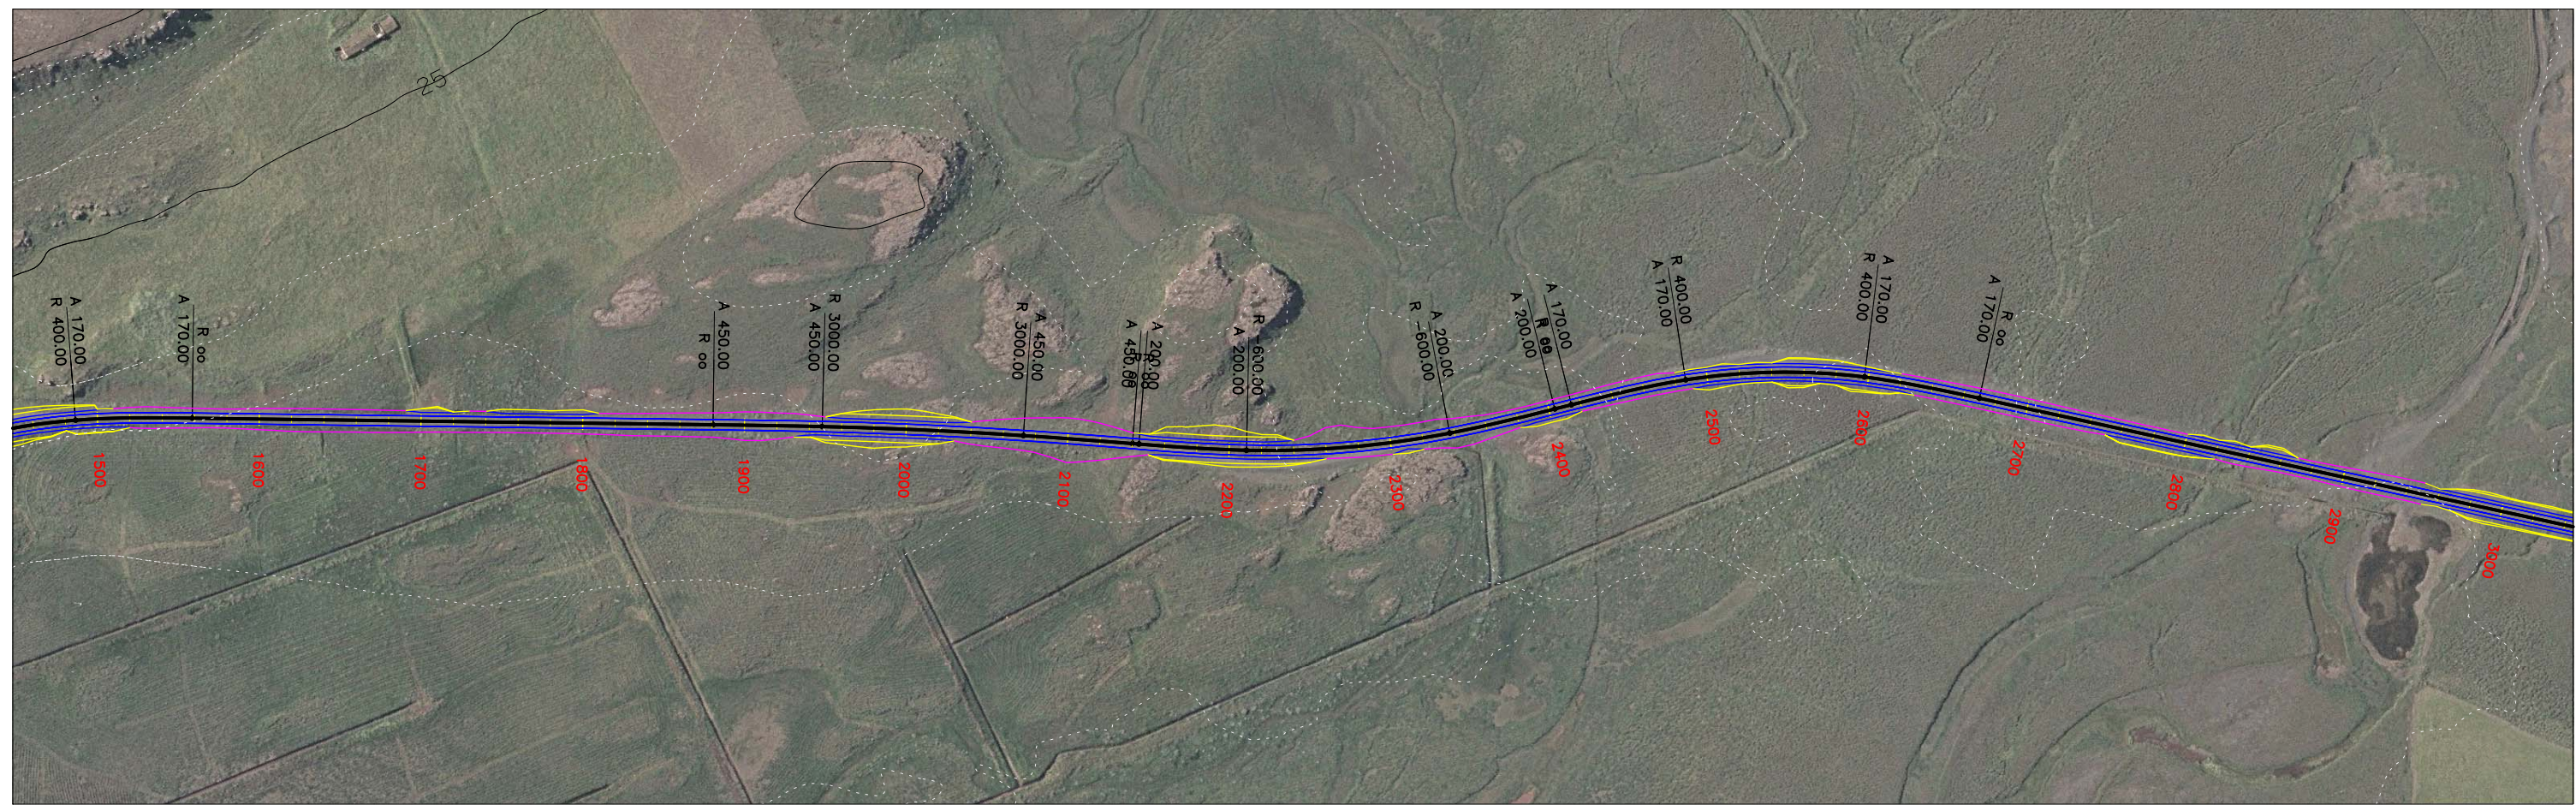


ÓFULLGERÐ

NR.:	DAGS:	BREYTING:	MF:
------	-------	-----------	-----





DAGS:	xx.xx.2007
VNR.:	9.702.035
TNR.:	
HANNAD:	VJ
TEIKNAD:	VJ
YFIRF.:	
SAMP.:	

MELIKV.:	Hannab
1:4000	Teikn.
	Yfirf.
	Samp.

BORGARFJARDARVEGUR
LAGARFOSSVEGUR – SANDUR

GRUNNMYND OG LANGSNID
St. 1500 – 3000

VEGNR.:	94-06
TEIKN. NR.:	
Z003	
ÚTGAFA:	F1

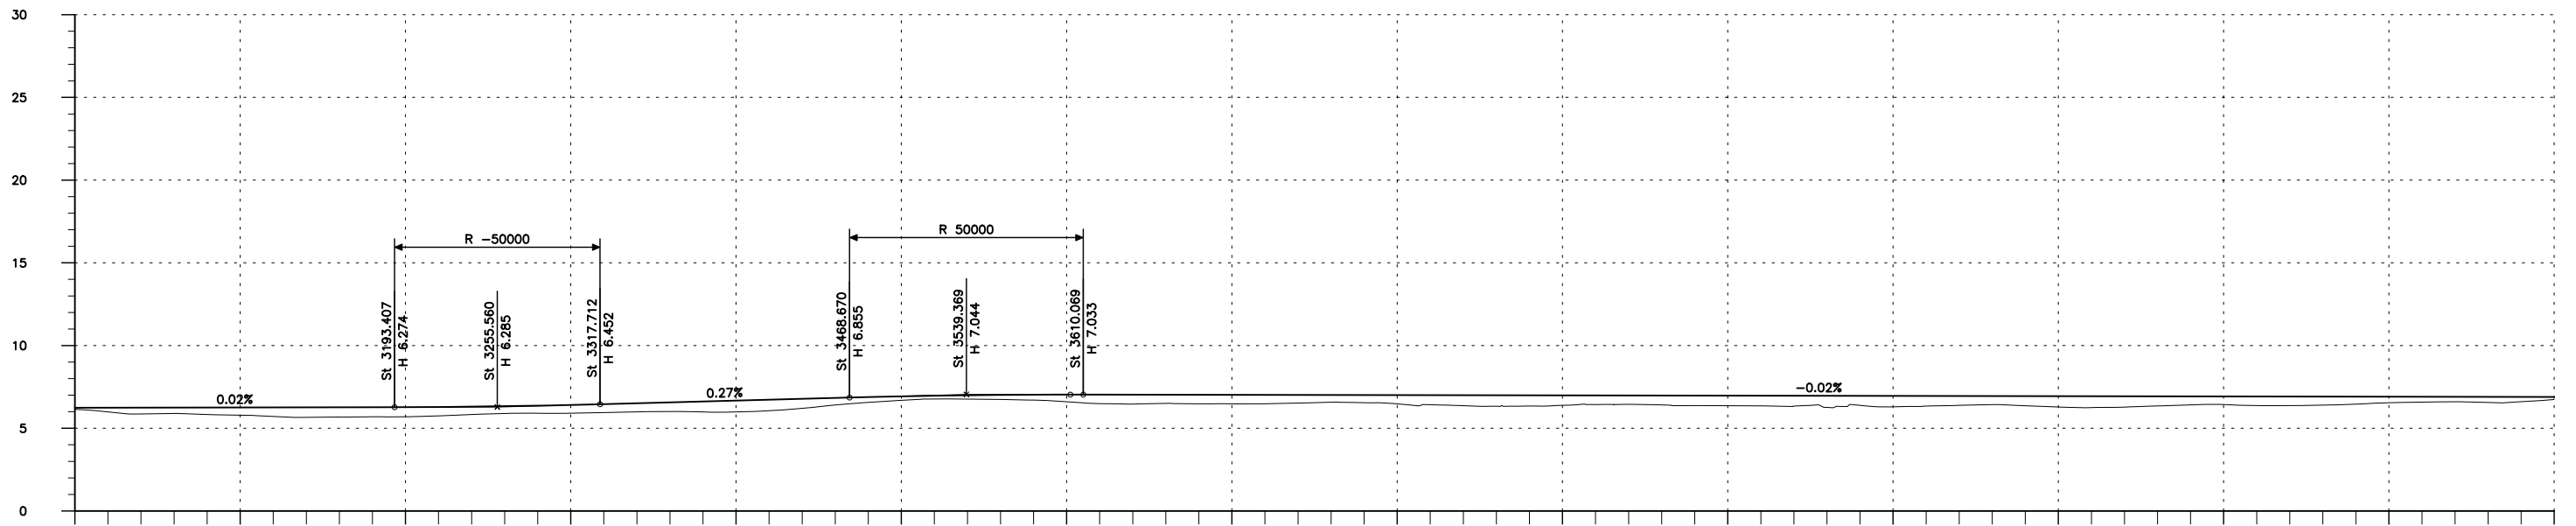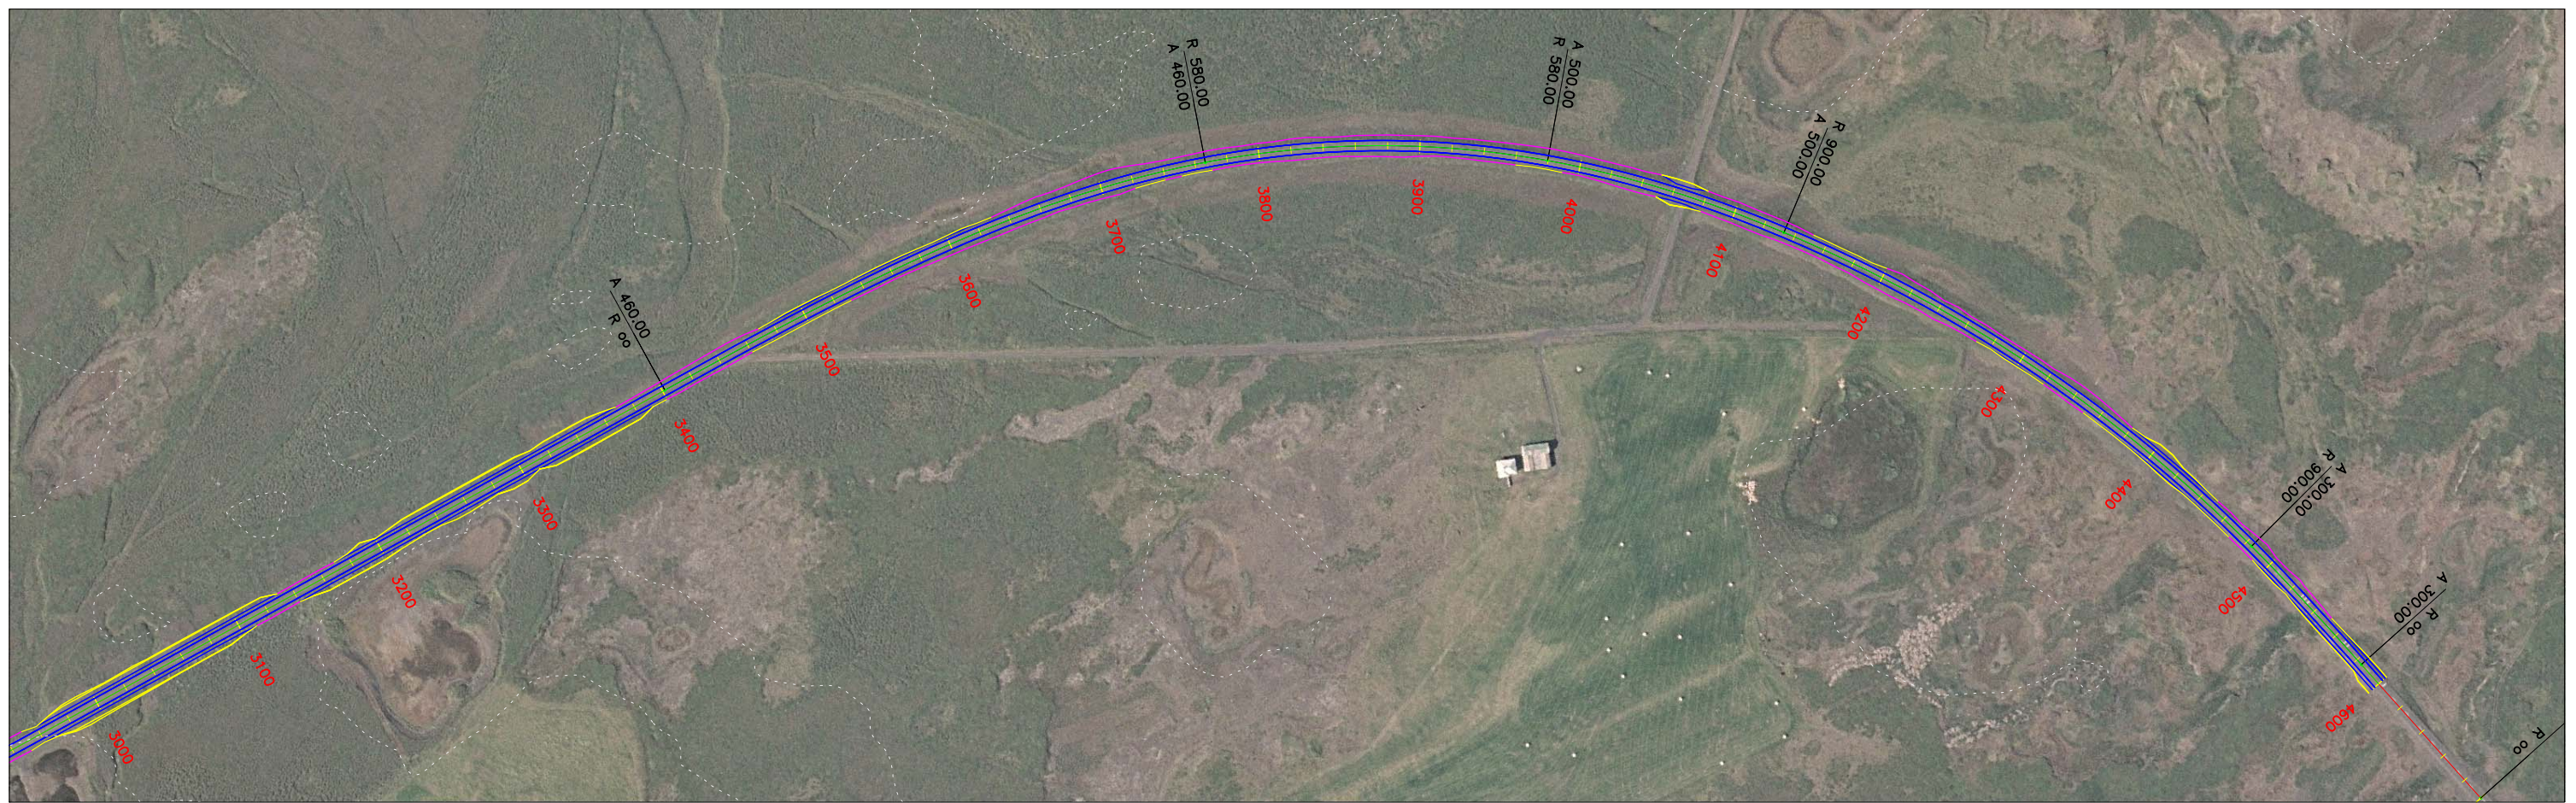

	3000	3100	3200	3300	3400	3500	3600	3700	3800	3900	4000	4100	4200	4300	4400	4500	
BEYGGJUBAND							L 364.83 A 460.00			L 213.29 R 580.00		L 153.26 A 500.00		L 351.03 R 900.00		L 16.17 A 300.00	
Þverhalli	3000.00 3.50%				3401.59 3.50%		3468.67 3.50%										4500.00 3.50%

ÓFULLGERÐ

NR.:	DAGS:	BREYTING:	AF:



DAGS:	xx.xx.2007
VNR.:	9.702.035
TNR.:	
HANNAD:	VJ
TEIKNAD:	VJ
YFIRF.:	
SAMP.:	

VEGGERÐIN	
MELIKV.:	Hannað
1:4000	Teikn.
	Samp.

BORGARFJARDARVEGUR	
LAGARFOSSVEGUR - SANDUR	
GRUNNMYND OG LANGSNID	
St. 3000 - 4500	

VEGNR.:	94-06
TEIKN. NR.:	Z004
ÚTGAFA:	F1