



1 Deili
440/440 Mkv. 1:200

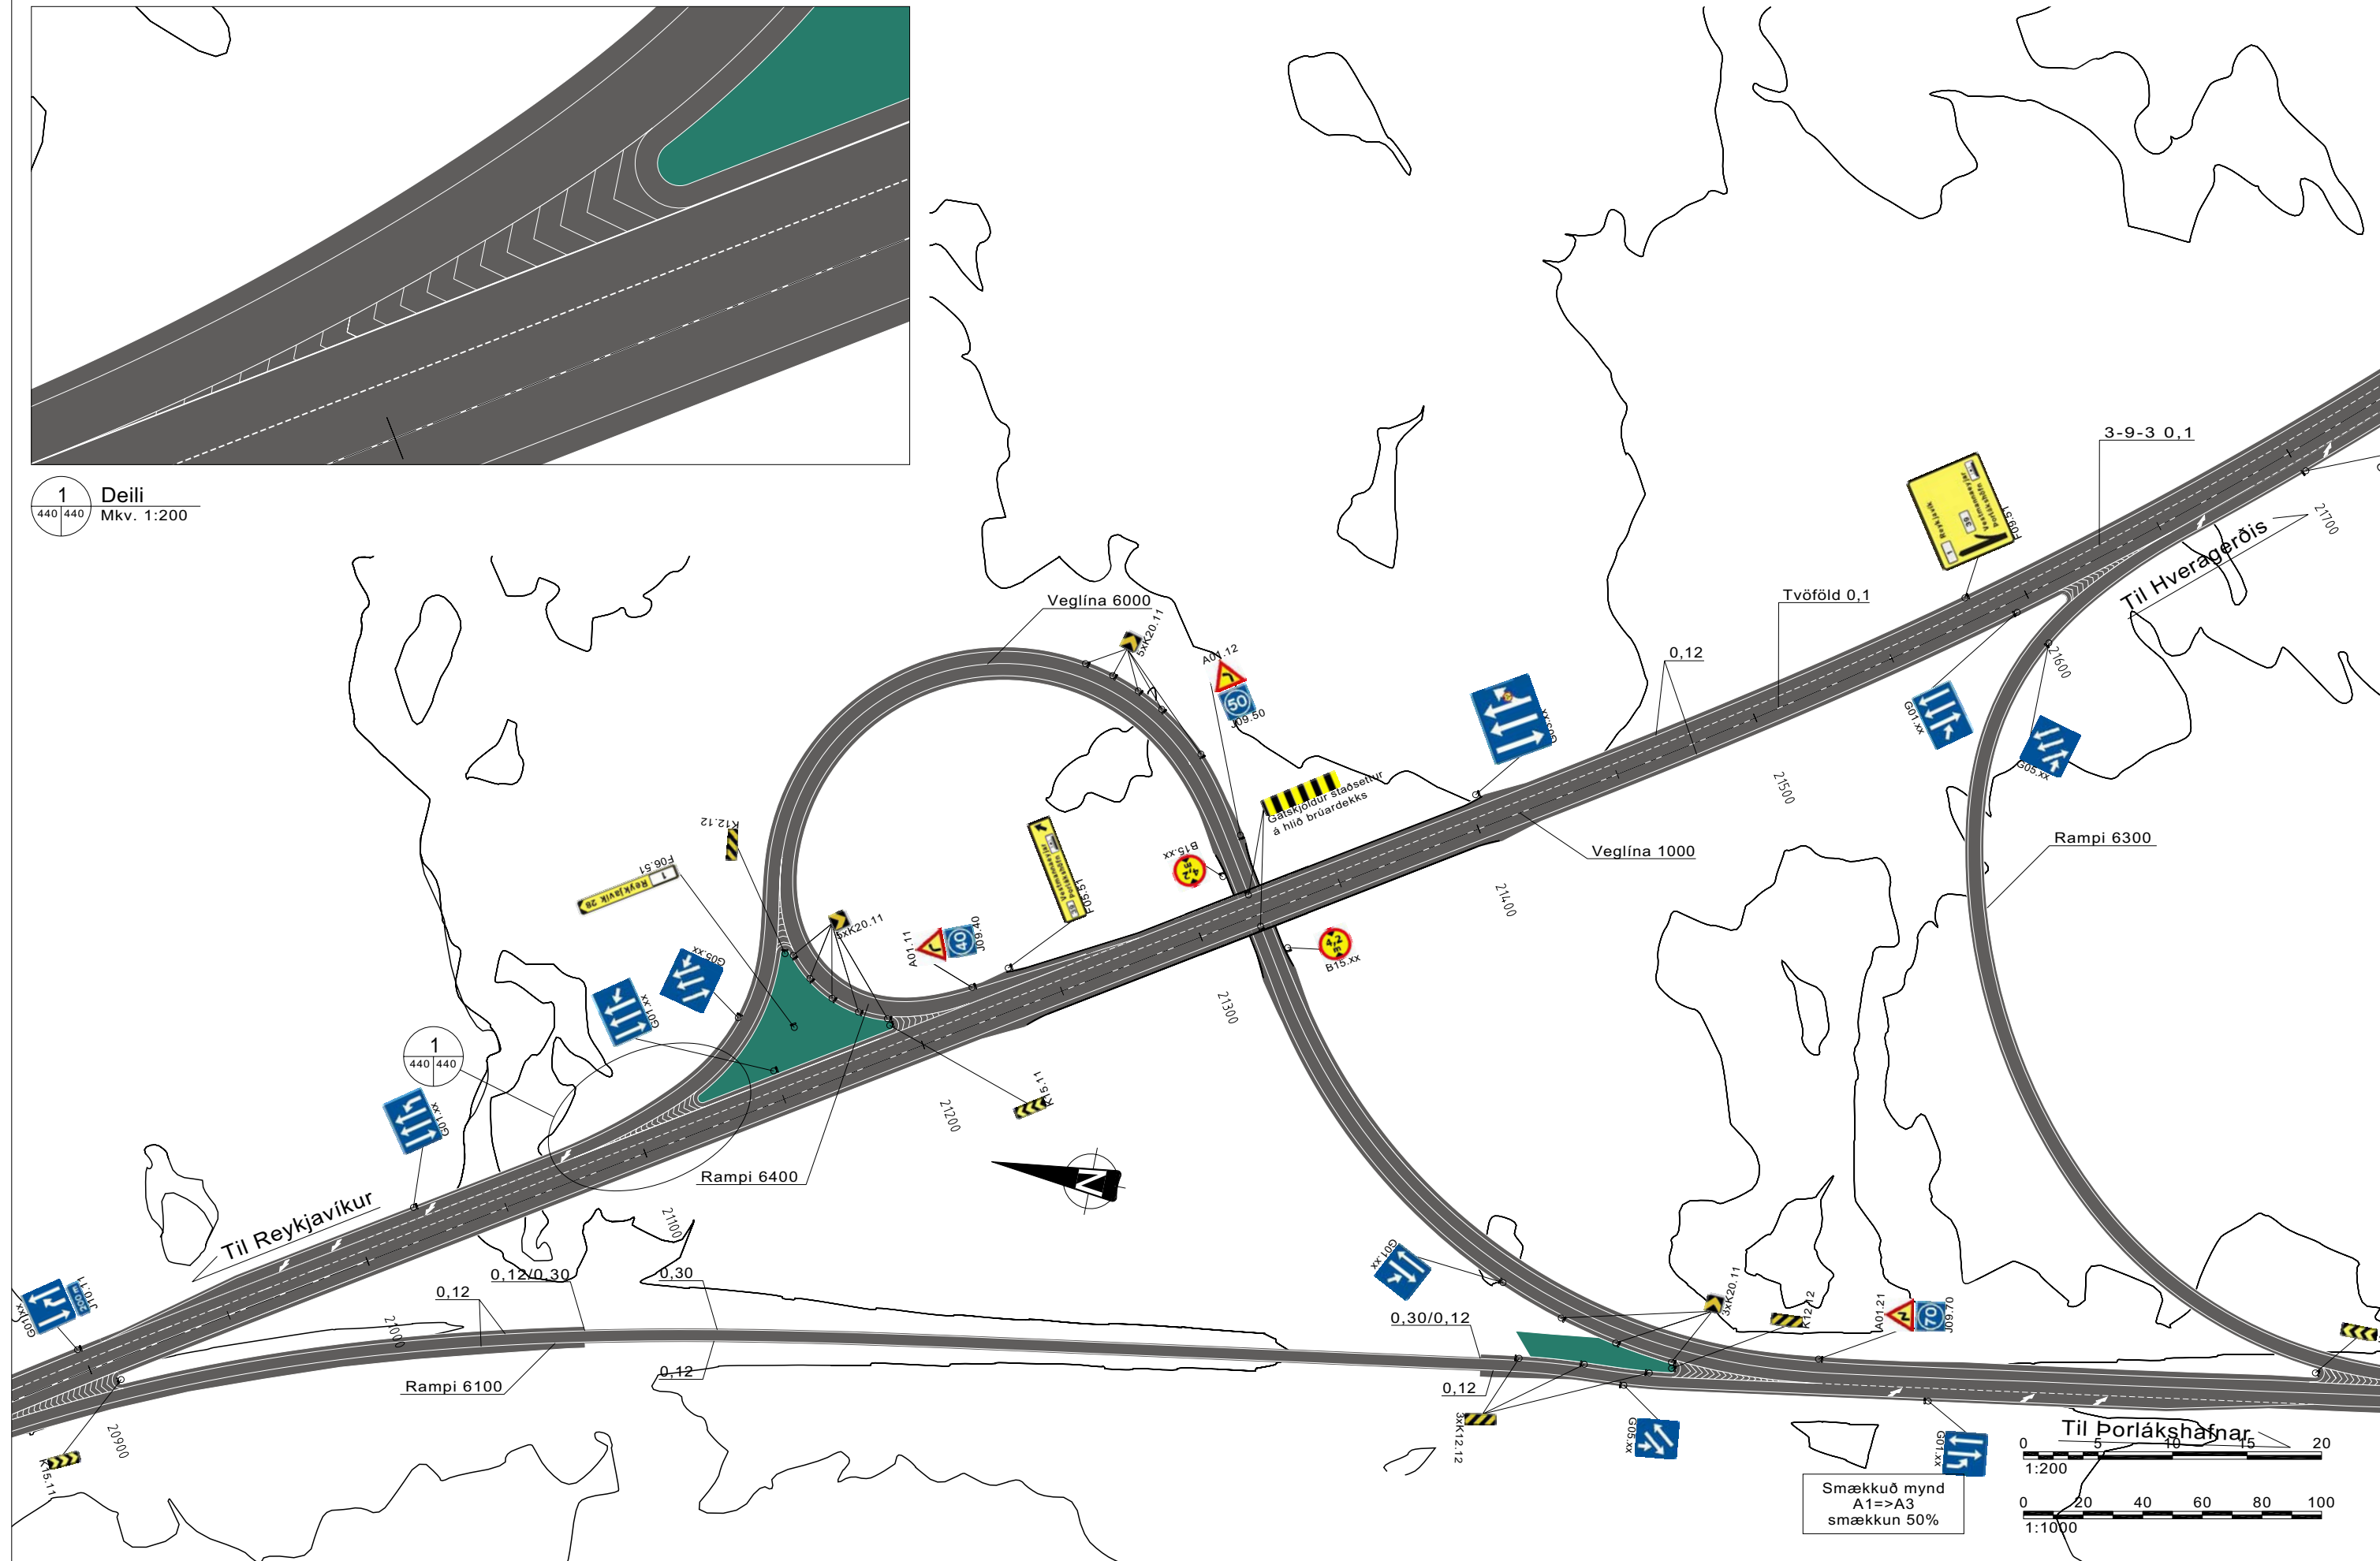


1
440/440

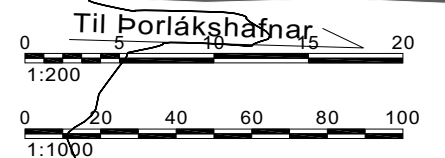

Smækkuð mynd
A1=>A3
smækkun 50%

Malbik
 Landmótun og sáning

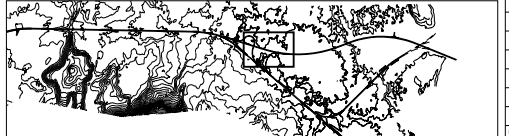

Verker. ráðgjafi:	Hönnunarkerfi:	03-113 NovaPoint
Hannað:	Teknað:	
Al/GG	DB/GS	
Yfirlit:	Daga:	
Sambýtt:	Daga:	
Kenntala:		
Útg.:	Fylgtr:	Breyting:
Daga:	Nafn:	

FJÖLHÖNNUN
 VASKI & SÍL
 Stórhólfá 27, 110 Reykjavík
 Sími 525 0300 Fax 525 0309

Hringvegur (1) Svínahraun - Hveradalabrekka			Vegur: 1-d9
Yfirborð og merkingar Veglína 6000, rampi 6200 og 6400			Blk.nr.: Tekn.nr.: V-440
Útgáfud. teikn.:	Töluskrá:	Málkvarð:	Tekn.nr. verkkaupa:
10.01.2005	V-438-440.dwg	1:200, 1:1000	