
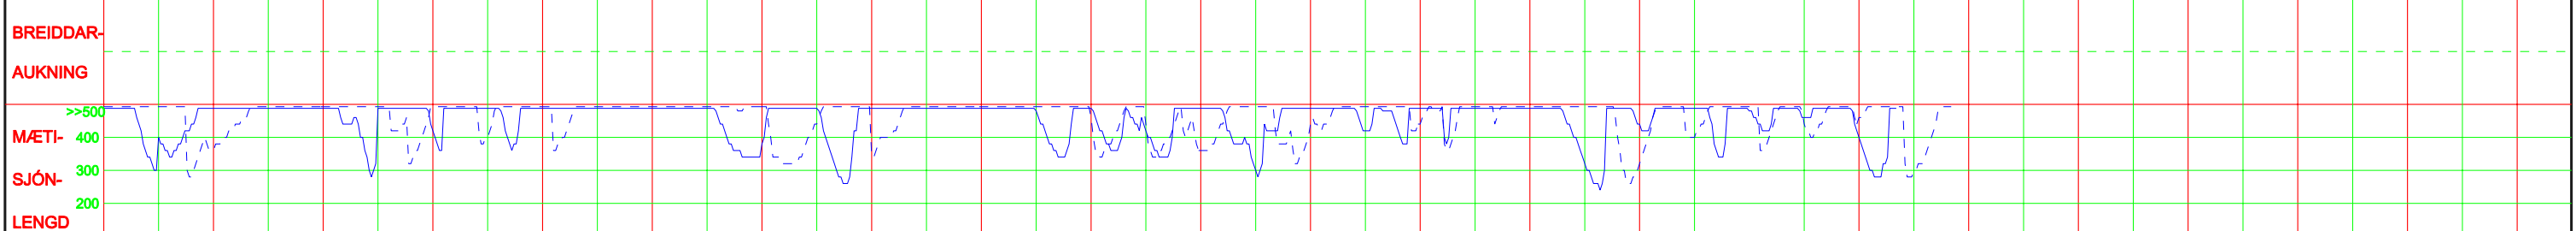


22000 23000 24000 25000 26000 27000 28000 29000 30000 31000 32000 33000 34000 35000 36000 37000 38000 39000 40000 41000 42000 43000 44000

VEG-ÞYKKT	1.13	5.19	1.56	1.38	2.58	2.22	2.14	1.46	2.56	1.41	1.93	2.07	3.81	0.20	0.80	1.86	1.93	1.91	0.36	8.60	0.56	3.11	1.79	1.47	2.57	1.56	1.61	2.26	1.43	1.65	1.50	1.66	1.60
VEGHÆÐ	366.32	365.18	361.51	361.96	373.64	376.28	372.09	367.03	355.14	353.57	355.74	366.31	367.05	374.16	372.20	368.62	362.69	355.34	342.67	326.54	325.70	317.16	308.39	307.62	300.59	296.06	289.99	275.17	261.32	251.87	245.52	239.55	228.50
JARÐHÆÐ	365.19	360.00	359.95	360.58	371.06	374.06	369.96	365.57	352.58	352.17	353.81	364.24	363.24	373.97	371.40	366.76	360.76	353.43	342.31	317.94	325.14	314.05	306.60	306.14	298.02	294.51	288.38	272.90	259.88	250.21	244.01	237.89	226.90

BEYGGJUR	R900	R600	R780	R600	R1500	R800	R1000	R900	R550	R600	R500	R350	R350	R450	R450	R440	R300	R350
225/R (cm)	R-550	R-600	R-825	R-600	R-600	R-700	R-1200	R-700	R-500	R-900	R-300	R-400	R-400	R-650	R-900	R-340	R-400	R-400

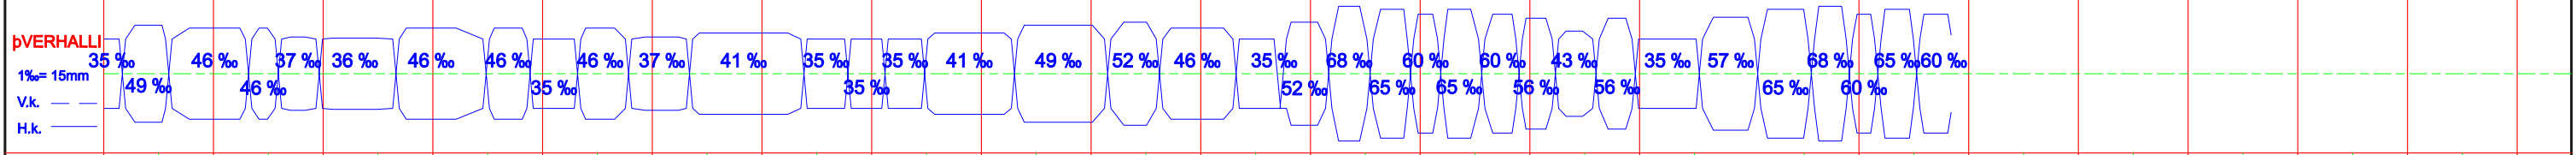

VEGAGERÐIN			Dettifossvegur		862
Mælikv.	Hannað	1:80000	Telkn.	18-JAN-06	1/1
1:8000	Yfirf.				
Dags.	Breyting	Breytt af	LANGSNIÐ		
			Lína C		